

**OFFICE OF THE EXECUTIVE ENGINEER P.W.D.
KAWARDHA DN. KAWARDHA (C.G.)**

Memo No. / 344 / SAC/2020-21

Kawardha, Date 29.07.2020

To,

✓ Shri Aditi Construction & Material Supplier
"C" Class Contractor
G- Shayam Nagar Kawardha
Distt-Kabirdham (C.G.) Mob. 9993601955

Subj: Work Order in N.I.T. of tender – 06/Durg Date 08.06.2020.
for the work of **Construction of Rain water Harvesting System Part- II Under
Sub Division Kawardha District Kabirdham.**

Ref:- 1 E.E. P.W.D. Kawardha Memo No. 3338/S.A.C./2020-21 Dated 21.07.2020.

-00-

Vide above referred memo, your tender for the above cited work amounting Rs. 18.85 Lac has been accepted by me @ 13.10%.00 (Thirteen Point One Zero Percent Below) S.O.R. of Building work issued by E-in-Chief P.W.D. Raipur in force form 01.01.2015 and Amended Up to inviting Tender Date.

Hence please Submitted work Program then start the work at once and complete it within the stipulated time.

Details of Agreement :-


- (a) Agreement No. 39 /DL 2020-21
(b) Amount of PAC Rs. 18.85.00 lacs
(c) Time allowed for completion, 4 Months
(d) Condition if any. :-
(e) Head of Account:- 67/2059,2216

Encl :- One Schedule


Endt. No. " /SAC/ 2020-21

- (1) C.E.P.W.D. Raipur.
(2) S.E.D.C. P.W.D. Durg.
(3) Collector (Mining Section) Kabirdham.
(4) Labour officer Kawardha.
(5) The S.D.O. P.W.D. Kawardha.
(6) The Auditor/Technical Kawardha/Kawardha.
For information and necessary action.

Encl :- Schedule for S.No 5.6

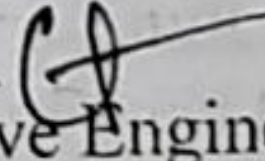
Executive Engineer,
P.W.D. Division
Kawardha

Kawardha, Dated

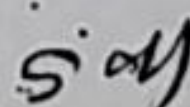

Executive Engineer,
P.W.D. Division
Kawardha


रेन वाटर हार्वेस्टिंग की जानकारी

हाई स्कूल बारदी	660.34 वर्ग मी.	1
हाई स्कूल मैनपुरी	782.84 वर्ग मी.	1
शासकीय महाविद्यालय भवन स./लोहारा	1379.19 वर्ग मी.	1
हायर सेकेण्डरी स्कूल स./लोहारा	1070.00 वर्ग मी.	1
हायर सेकेण्डरी स्कूल सिधनगढ़	960.69 वर्ग मी.	1
जिला चिकित्सालय कवर्धा	3627.86 वर्ग मी.	1
जिला कलेक्टर कार्यालय कवर्धा	2681.54 वर्ग मी.	1
जिला न्यायालय कवर्धा	2332.52 वर्ग मी.	1
पी.जी. कॉलेज कवर्धा	1250.00 वर्ग मी.	1
कन्या महाविद्यालय कवर्धा	937.00 वर्ग मी.	1
पुराना विश्राम भवन कवर्धा	969.25 वर्ग मी.	1
नया विश्राम भवन कवर्धा	992.83 वर्ग मी.	1
कन्या हायर सेकेण्डरी स्कूल कवर्धा	1070.00 वर्ग मी.	1
आर. टी. ओ. कार्यालय भवन कवर्धा	1213.91 वर्ग मी.	1
जिला व्यापार एवं उद्योग भवन कवर्धा	702.00 वर्ग मी.	1
नवीन हायर सेकेण्डरी स्कूल भवन कवर्धा	810.38 वर्ग मी.	1
आउटडोर स्टेडियम कवर्धा	1991.45 वर्ग मी.	1
अनुजाति 30 बिस्तर छात्रावास कवर्धा	570.80 वर्ग मी.	1
आर.एम.एस.ए. छात्रावास 100 बिस्तरीय कवर्धा	873.38 वर्ग मी.	1
पोस्ट मैट्रिक 50 बिस्तरीय कन्या छात्रावास कवर्धा	1099.60 वर्ग मी.	1
हायर सेकेण्डरी स्कूल भवन पिपरिया	586.10 वर्ग मी.	1
औद्योगिक प्रशिक्षण संस्थान	1922.82 वर्ग मी.	1
आई.टी.आई छात्रावास 50 बिस्तरीय	1261.52 मी.	1
	कुल योग	23


उभयपक्षी आवास P.W.D.

(Handwritten signature)


 अनुविभागीय अधिकारी,
 लोक निर्माण विभाग
 उपसंभाग कवर्धा

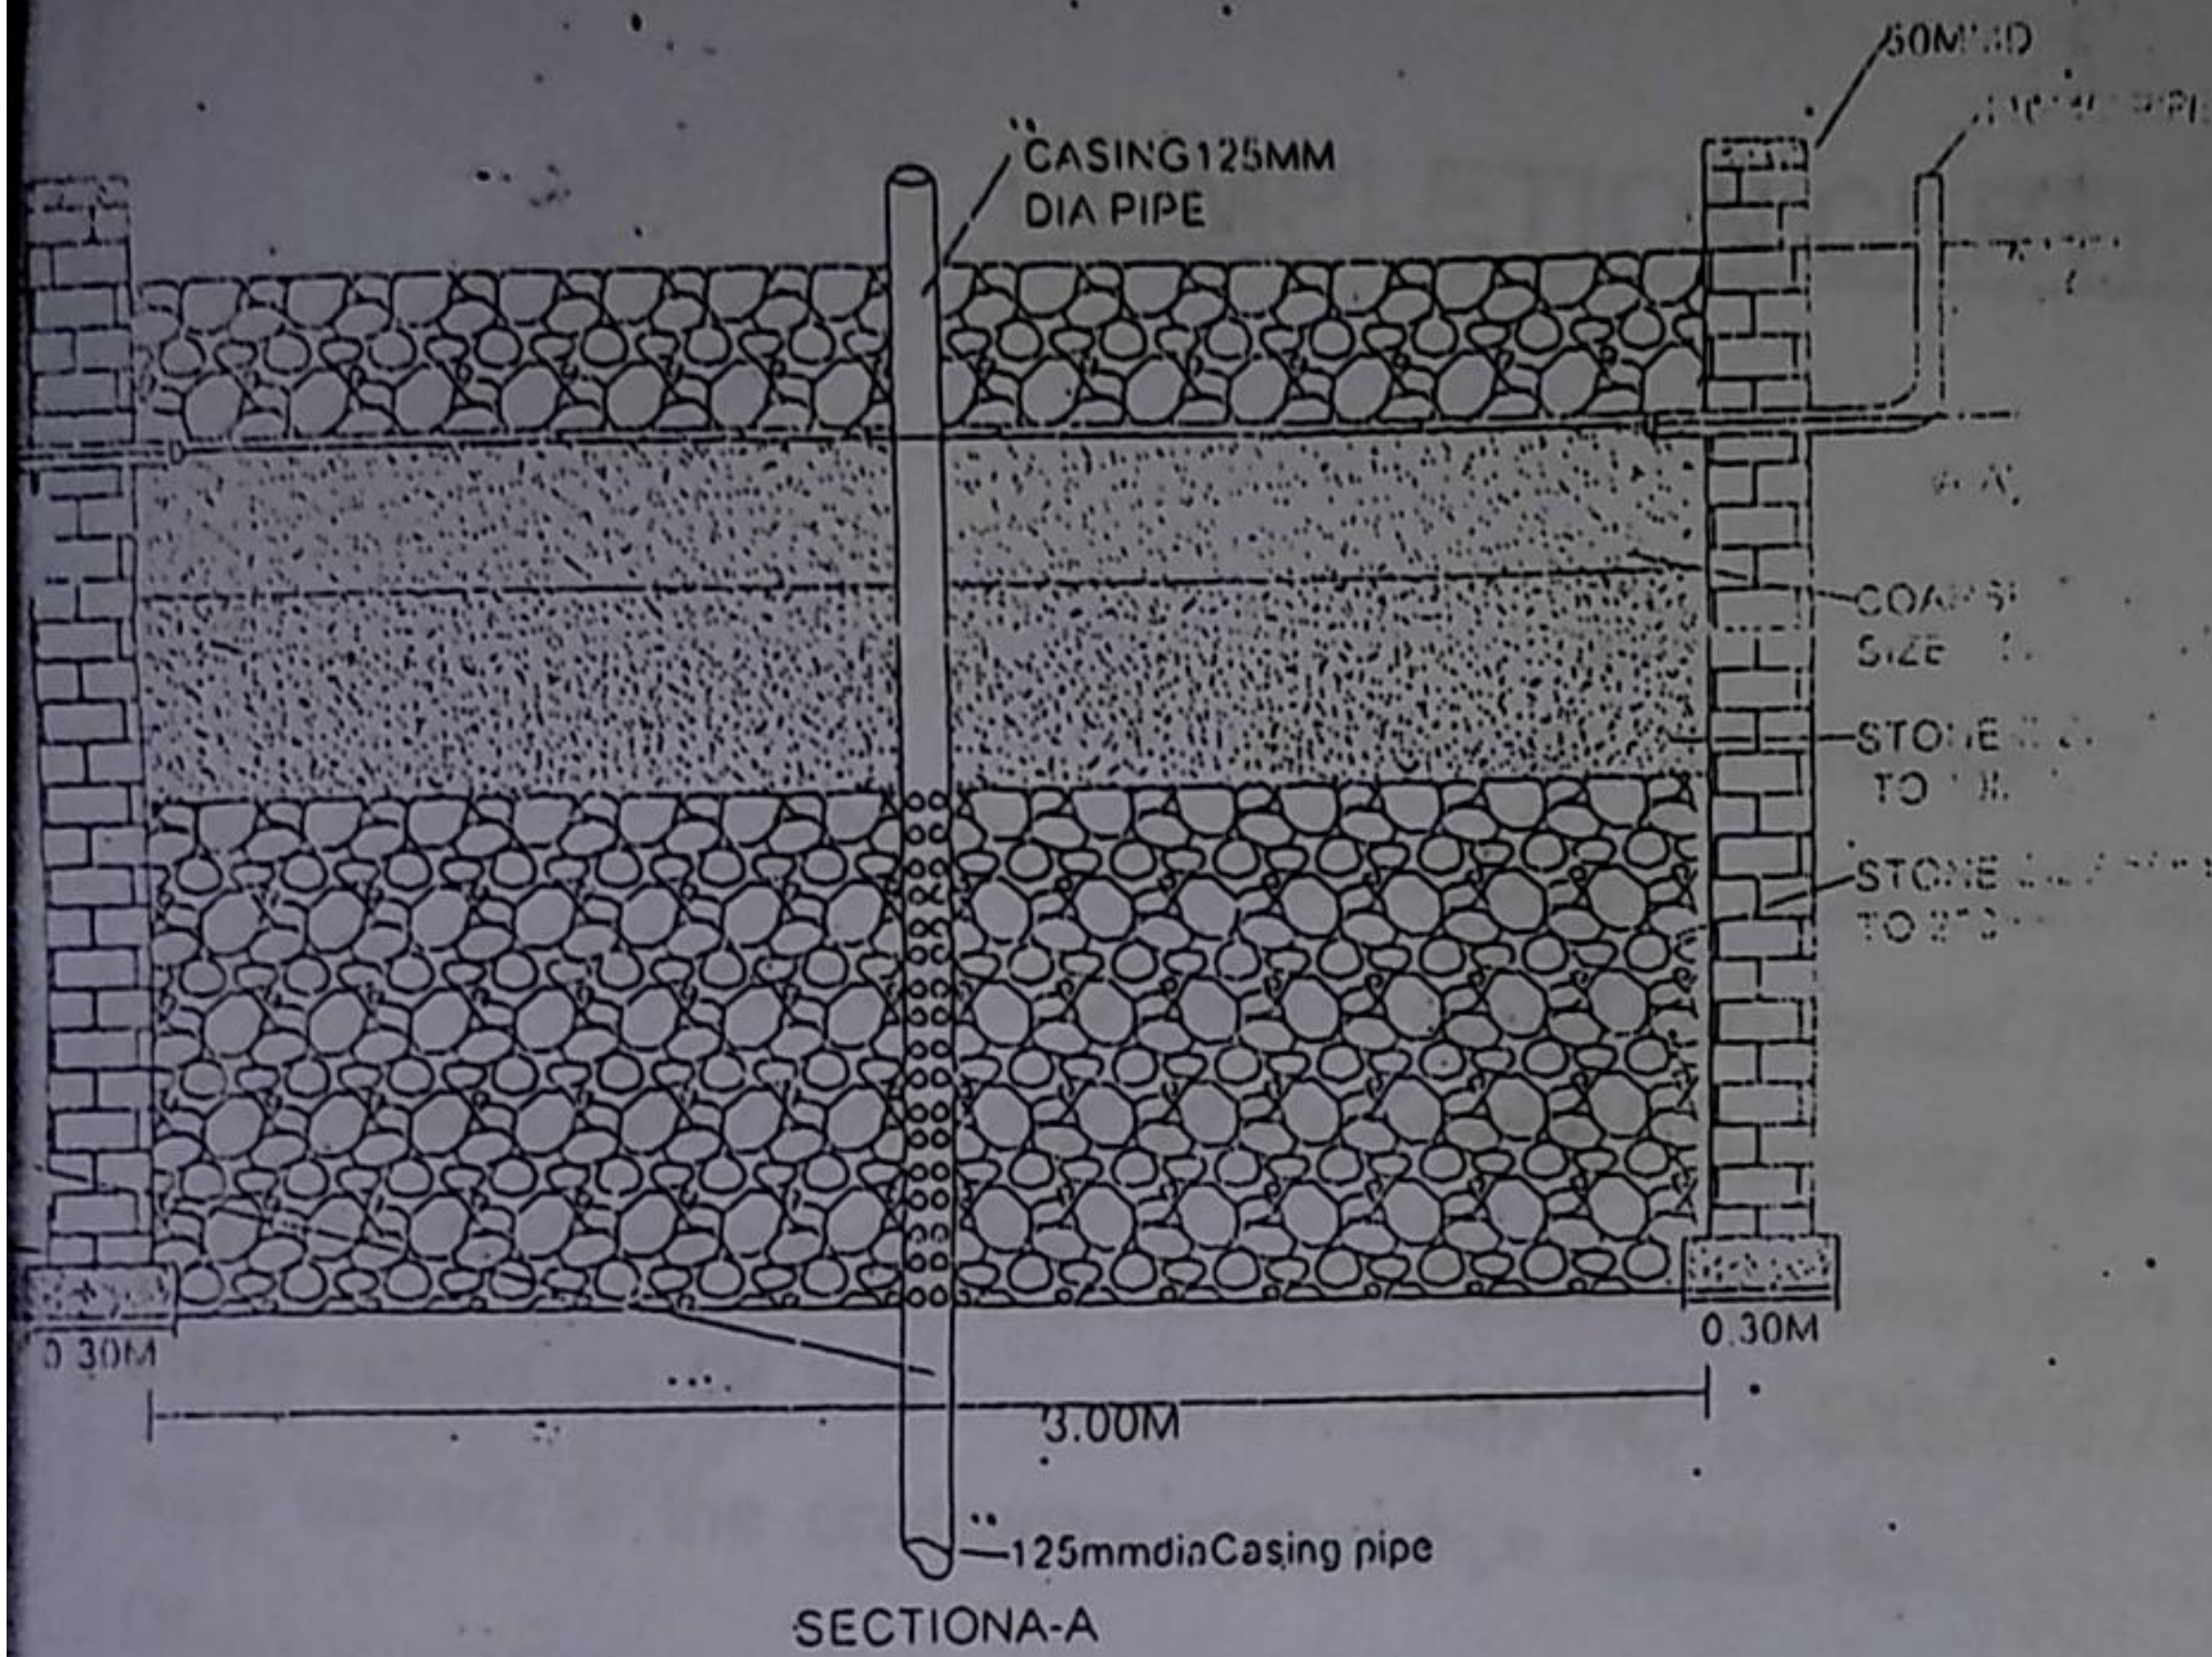

125
 50MM DIA
 125MM DIA PIPE
 COARSE SAND SIZE
 5MM TO 2MM
 ONE SIZE 5MM
 ONE SIZE 10MM
 ONE SIZE 50mm
 20.0mm

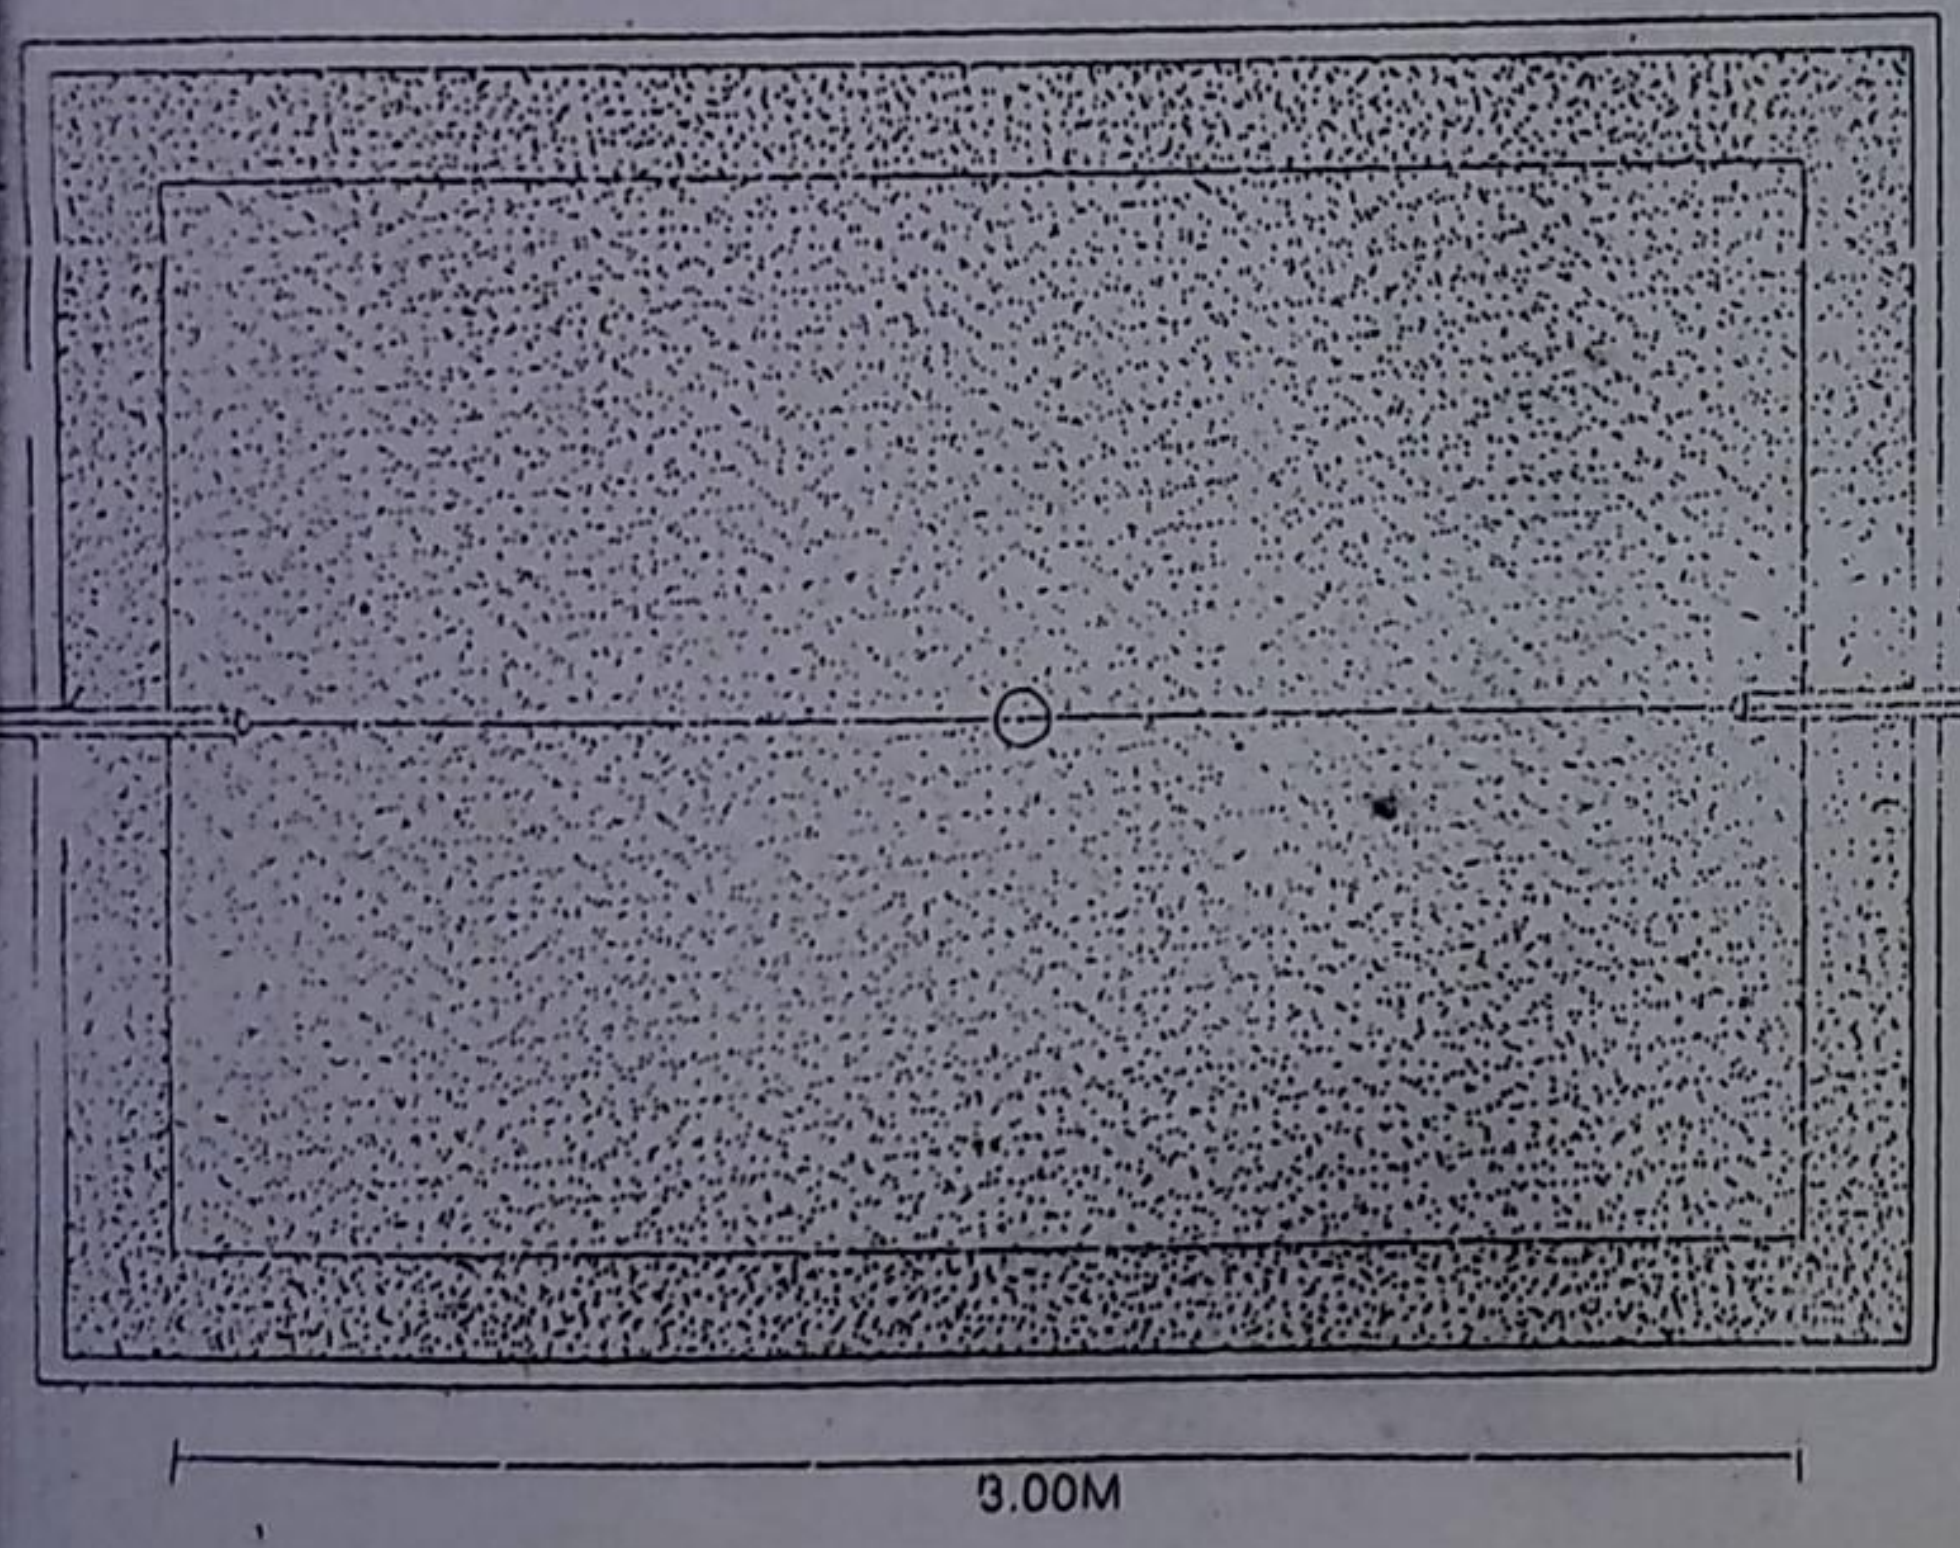

PLAN AT A-A'

TITLE.....
 DRAWING FOR WATER HARVESTING
 SYSTEM
 DIMENSIONS ARE IN MM

OFFICE OF THE SUPERINTENDING ENGINEER
 P.W.D. DEPT. (CIVIL) (G.C.G.)
 Approved
 SUPERINTENDING ENGINEER
 P.W.D. DEPT. (CIVIL) (G.C.G.)